

**Intervention 1**  
(See drawing  
295060-SK-002)

**Intervention 2**  
(See drawing  
295060-SK-003)

**Intervention 3b**

**Intervention 3a**  
(See drawing  
295060-SK-004)

**Intervention 4a**  
(See drawing  
295060-SK-005)

**Intervention 4b**

**Intervention 5**  
(See drawing  
295060-SK-006)

**Intervention 6**  
(See drawing  
295060-SK-007)

B	14/12/23	RJM	HA	RG
A	22/11/23	RJM	HA	RG

Rev	Date	By	Chkd	Appd
-----	------	----	------	------

**ARUP**

8 Fitzroy Street  
London W1T 4BJ  
Tel +44(0)20 7636 1531 Fax +44(0)20 7580 3924  
www.arup.com

Client  
**London Borough of Brent**

Project Title  
**Kilburn Healthy Neighbourhood**


Drawing Title  
**Scheme Overview Map**





Scale at A1  
**1:2000**


Role  
**Transport**

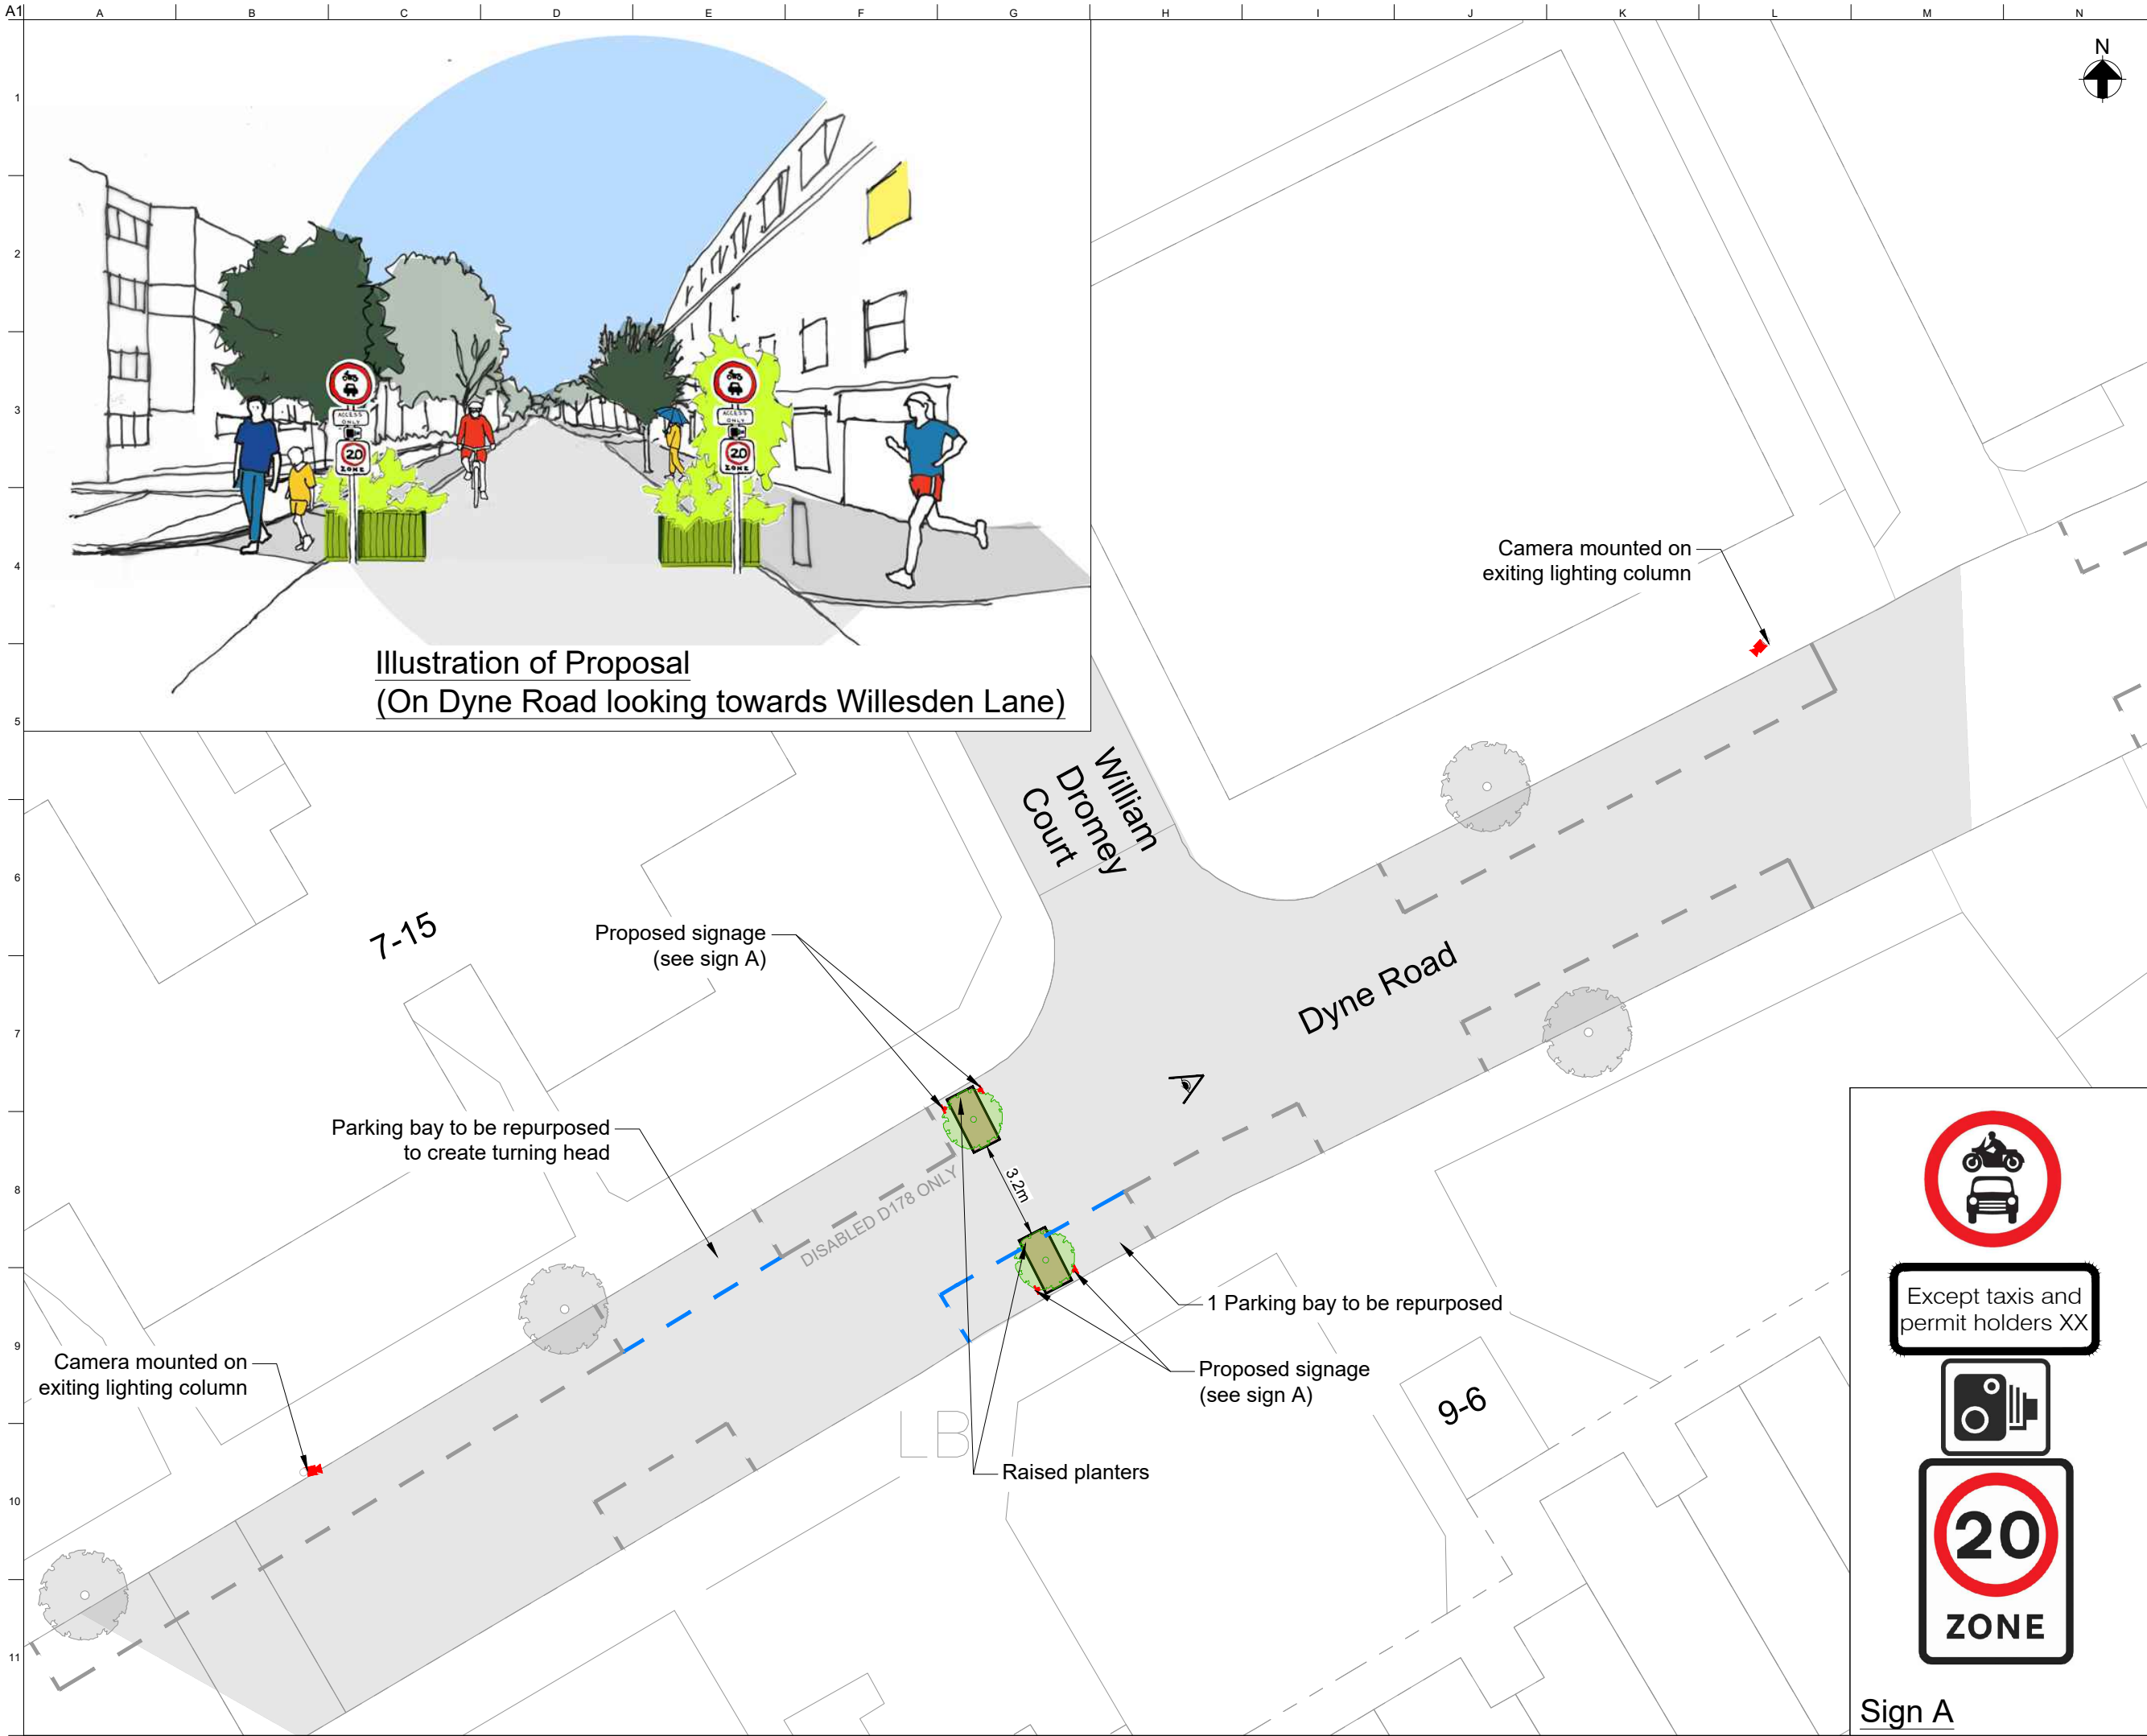Suitability  
**- For Information -**

Arup Job No <b>295060-00</b>	Rev <b>B</b>
Name <b>295060-SK-001</b>	



- Key**
-  Raised planters
  -  Signage
  -  Camera locations
  -  Parking to be repurposed
  -  Illustration of proposal view point

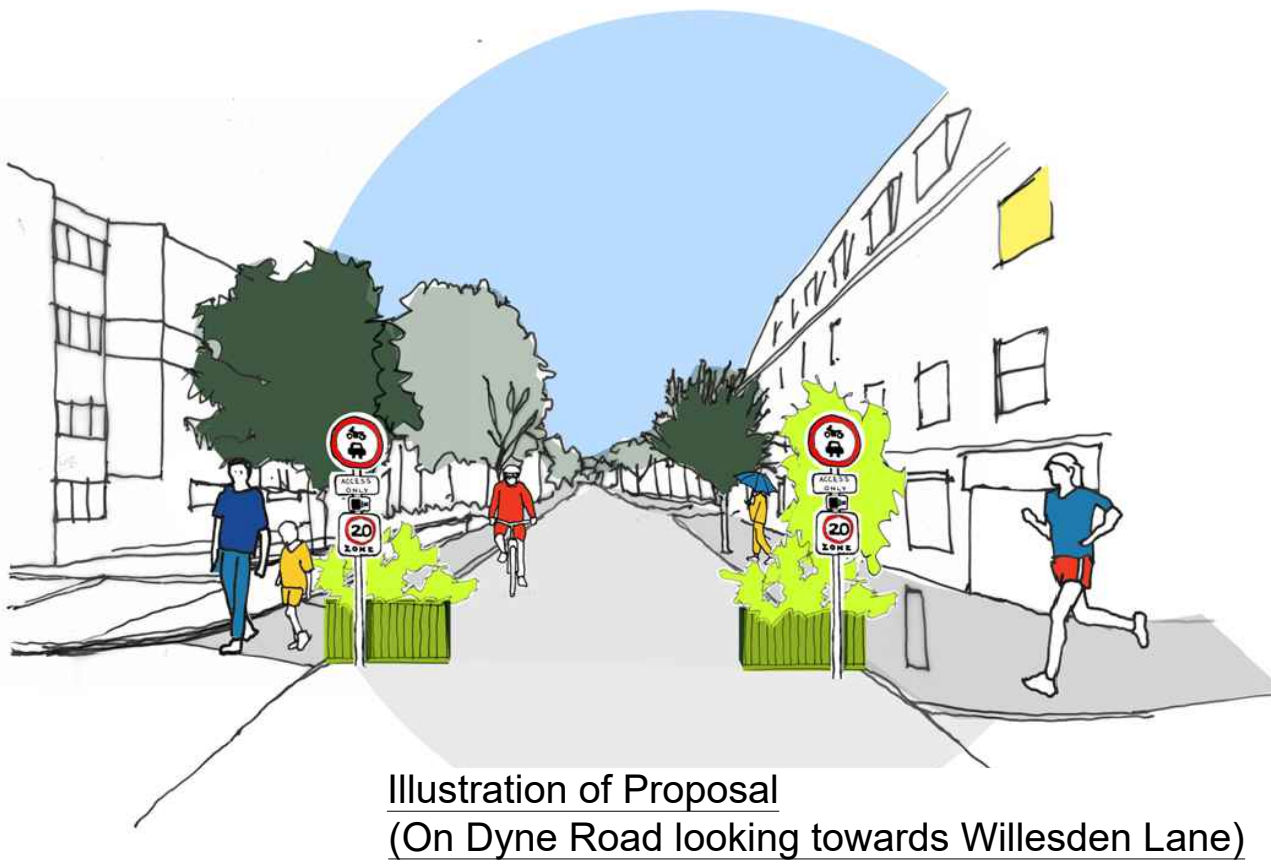

**Illustration of Proposal**  
(On Dyne Road looking towards Willesden Lane)

Camera mounted on exiting lighting column

7-15  
Proposed signage (see sign A)  
Parking bay to be repurposed to create turning head

Camera mounted on exiting lighting column

1 Parking bay to be repurposed  
Proposed signage (see sign A)  
Raised planters

**Sign A**

B	14/12/23	RJM	HA	RG
A	22/11/23	RJM	HA	RG

Rev	Date	By	Chkd	Appd
-----	------	----	------	------

**ARUP**

8 Fitzroy Street  
London W1T 4BJ  
Tel +44(0)20 7638 1531 Fax +44(0)20 7580 3924  
www.arup.com

Client  
London Borough of Brent

Project Title  
Kilburn Healthy Neighbourhood

Drawing Title  
Intervention 1  
Dyne Road East  
Camera Controlled Modal Filter

Scale at A1  
1:100







Role  
Transport

Suitability  
- For Information -

Arup Job No <b>295060-00</b>	Rev <b>B</b>
Name <b>295060-SK-002</b>	



Illustration of Proposal  
(On Torbay Road looking towards Dyne Road)

- Key**
-  Raised planters
  -  Signage
  -  Bollards
  -  Vehicle closure area
  -  Parking to be repurposed
  -  Illustration of proposal view point

B	14/12/23	RJM	HA	RG
A	22/11/23	RJM	HA	RG

Rev	Date	By	Chkd	Appd

**ARUP**  
 8 Fitzroy Street  
 London W1T 4BJ  
 Tel +44(0)20 7636 1531 Fax +44(0)20 7580 3924  
 www.arup.com

Client  
 London Borough of Brent

Project Title  
 Kilburn Healthy Neighbourhood



Drawing Title  
 Intervention 2  
 Torbay Road  
 Physical Modal Filter With  
 No Vehicle Access

Scale at A1  
 1:200


Role  
 Transport

Suitability  
 - For Information -

Arup Job No <b>295060-00</b>	Rev <b>B</b>
Name <b>295060-SK-003</b>	

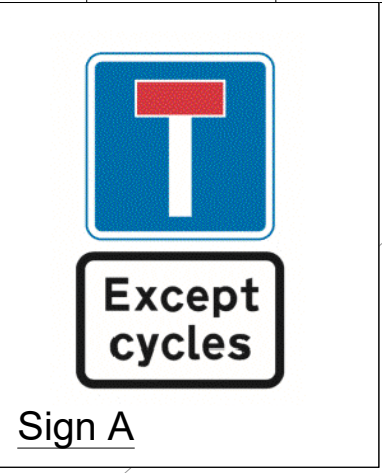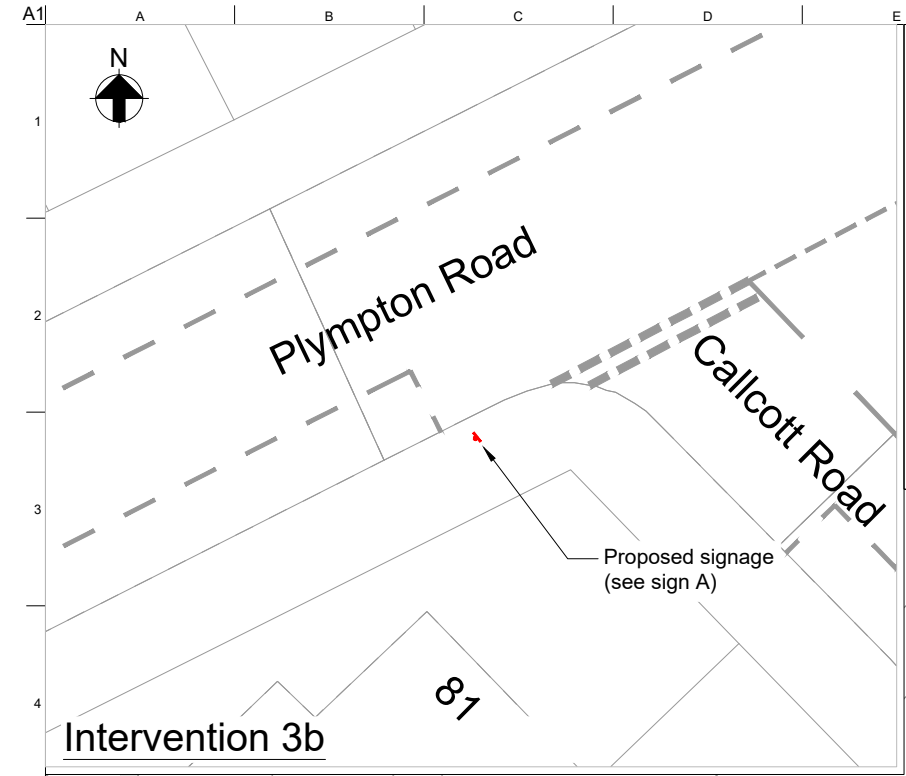

- Key**
- Raised planters
  - Bollards
  - Vehicle closure area
  - Parking to be repurposed
  - Illustration of proposal view point

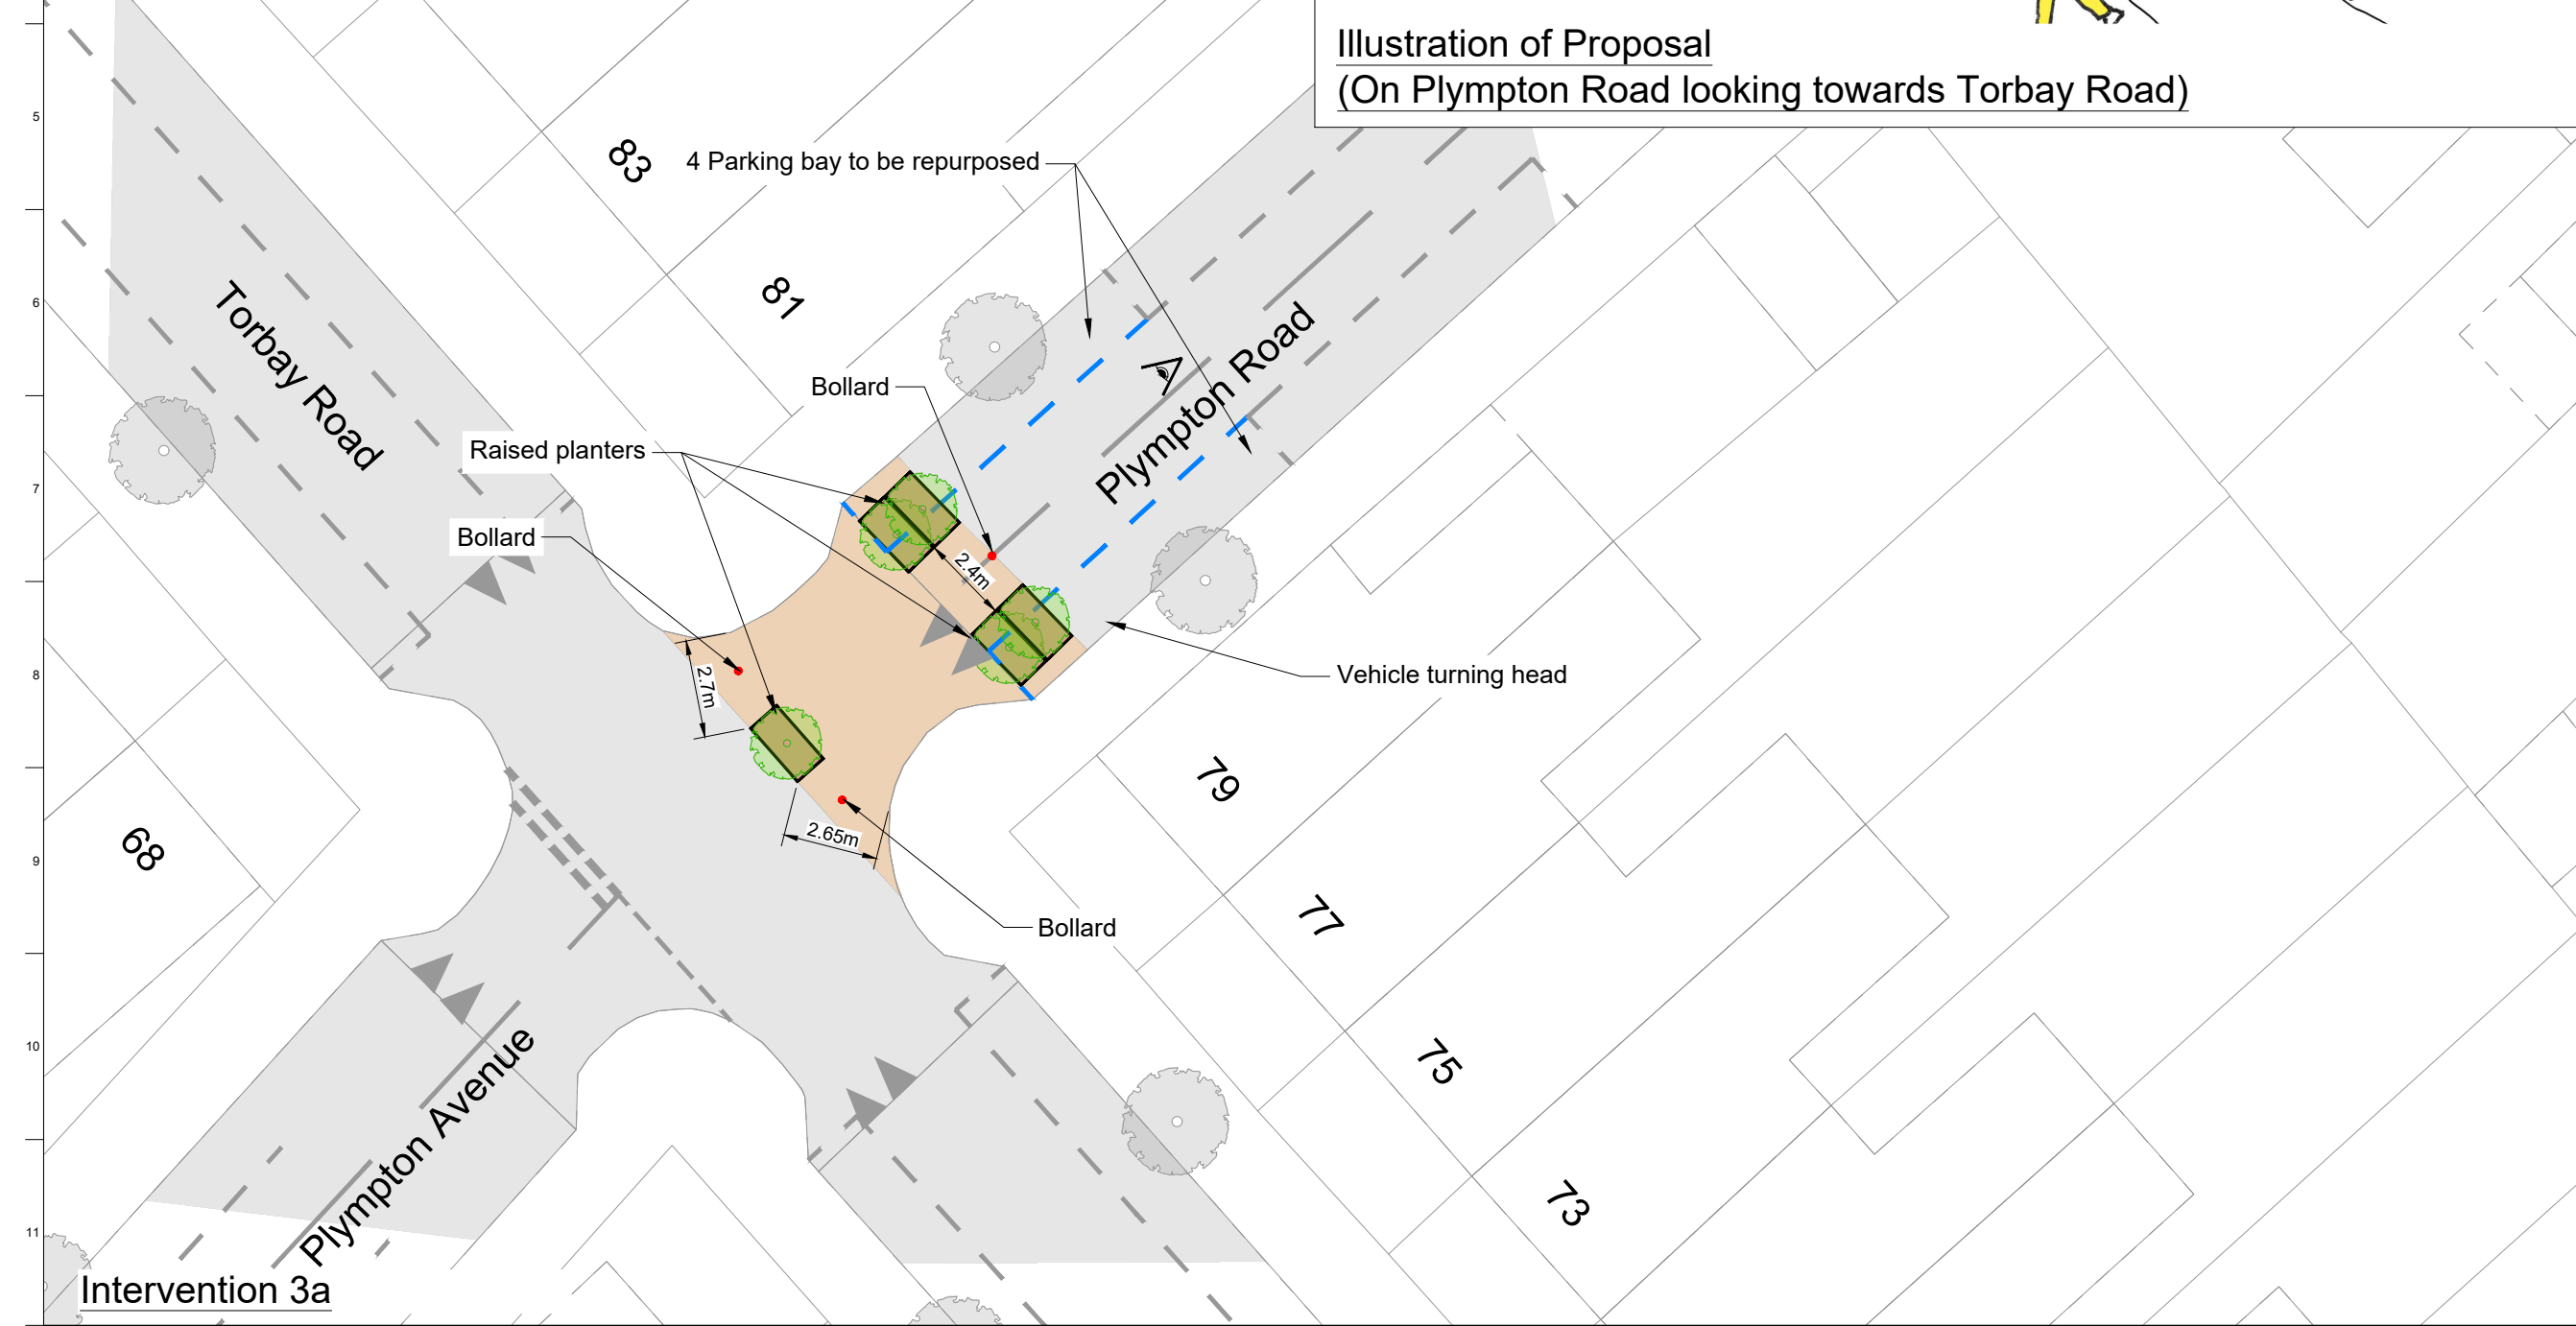

B	14/12/23	RJM	HA	RG
A	22/11/23	RJM	HA	RG

Rev	Date	By	Chkd	Appd

**ARUP**

8 Fitzroy Street  
London W1T 4BJ  
Tel +44(0)20 7638 1531 Fax +44(0)20 7580 3924  
www.arup.com

Client  
London Borough of Brent

Project Title  
Kilburn Healthy Neighbourhood

Drawing Title  
Intervention 3a & 3b  
Plympton Road  
Physical Modal Filter With  
No Vehicle Access



Scale at A1  
1:200

Role  
Transport



Suitability  
- For Information -

Arup Job No <b>295060-00</b>	Rev <b>B</b>
---------------------------------	-----------------

Name  
**295060-SK-004**

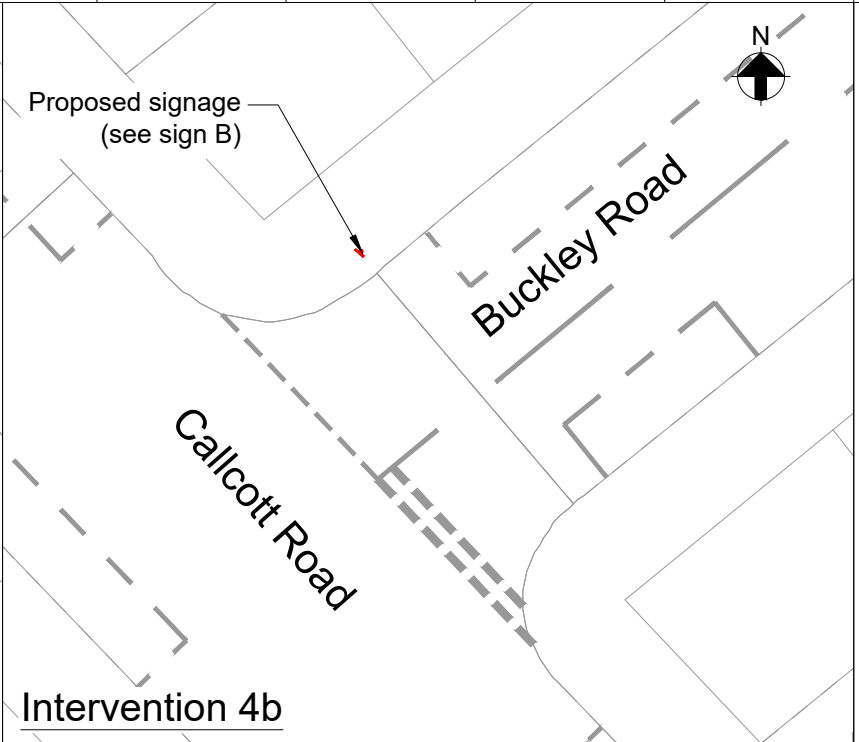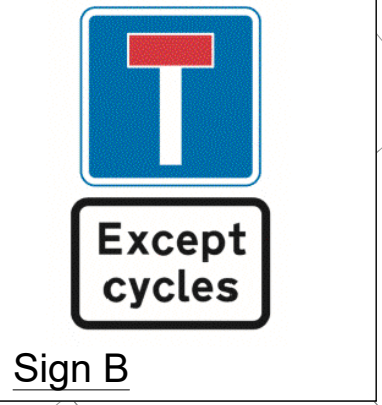

- Key**
- Raised planters
  - Signage
  - Bollards
  - Vehicle closure area
  - Illustration of proposal view point

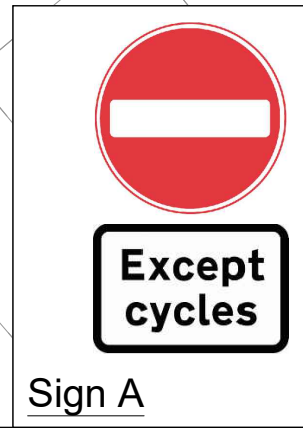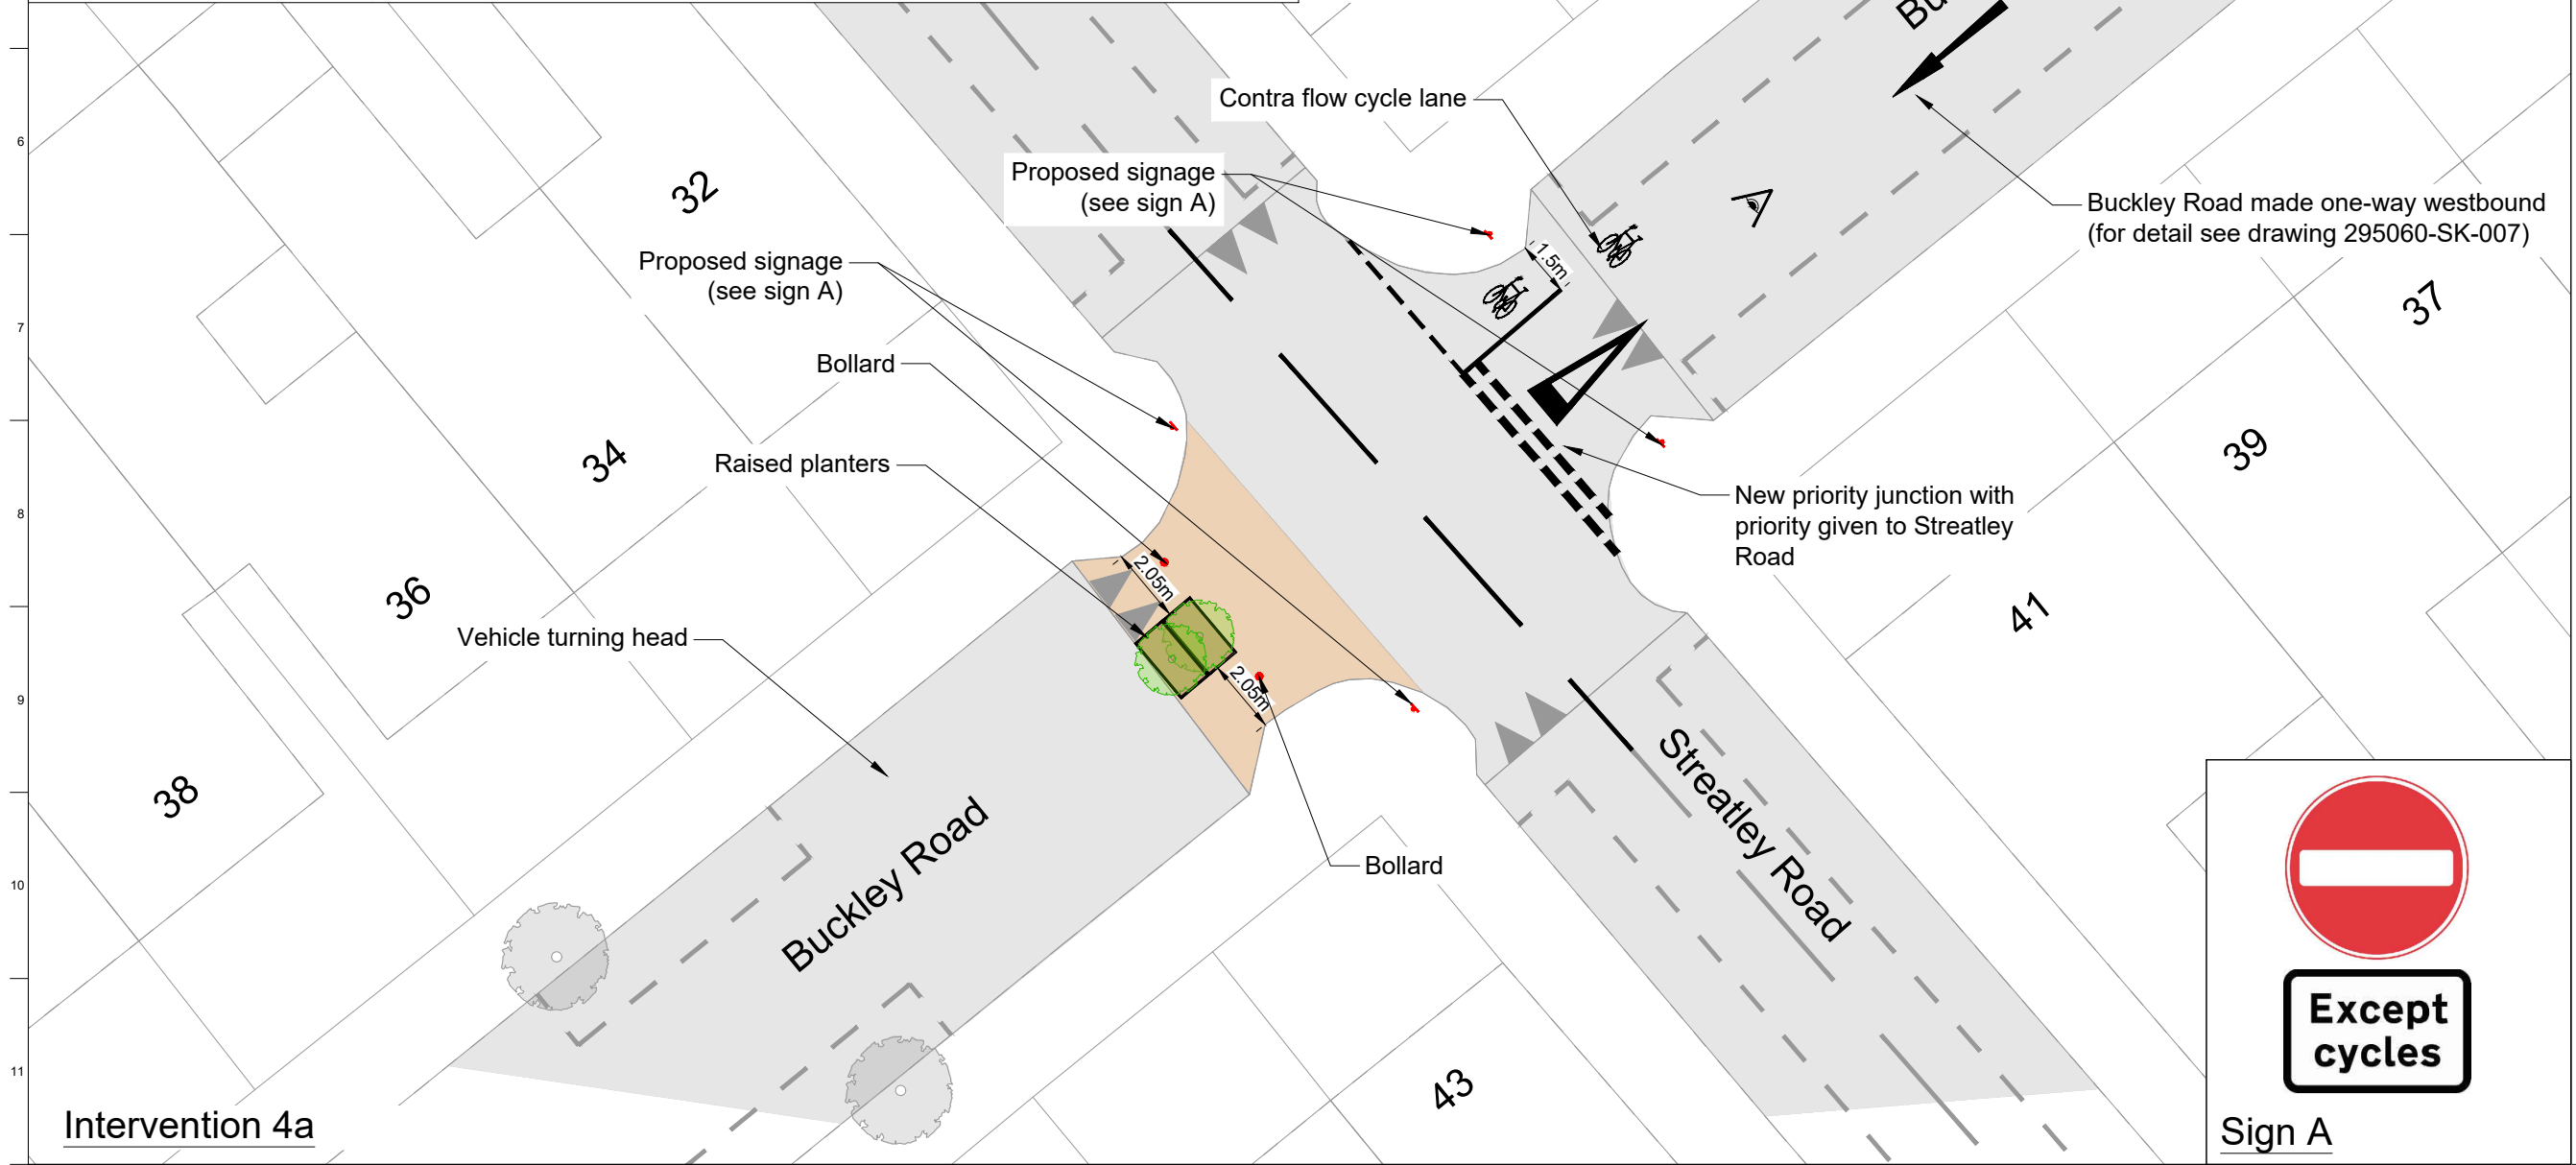

B	14/12/23	RJM	HA	RG
A	22/11/23	RJM	HA	RG

Rev	Date	By	Chkd	Appd

**ARUP**  
 8 Fitzroy Street  
 London W1T 4BJ  
 Tel +44(0)20 7636 1531 Fax +44(0)20 7580 3924  
 www.arup.com

Client  
 London Borough of Brent

Project Title  
 Kilburn Healthy Neighbourhood

Drawing Title  
 Intervention 4a & 4b  
 Buckley Road  
 Physical Modal Filter With  
 One Way Road

Scale at A1  
 1:200

Role  
 Transport

Suitability  
 - For Information -

Arup Job No <b>295060-00</b>	Rev <b>B</b>
Name <b>295060-SK-005</b>	

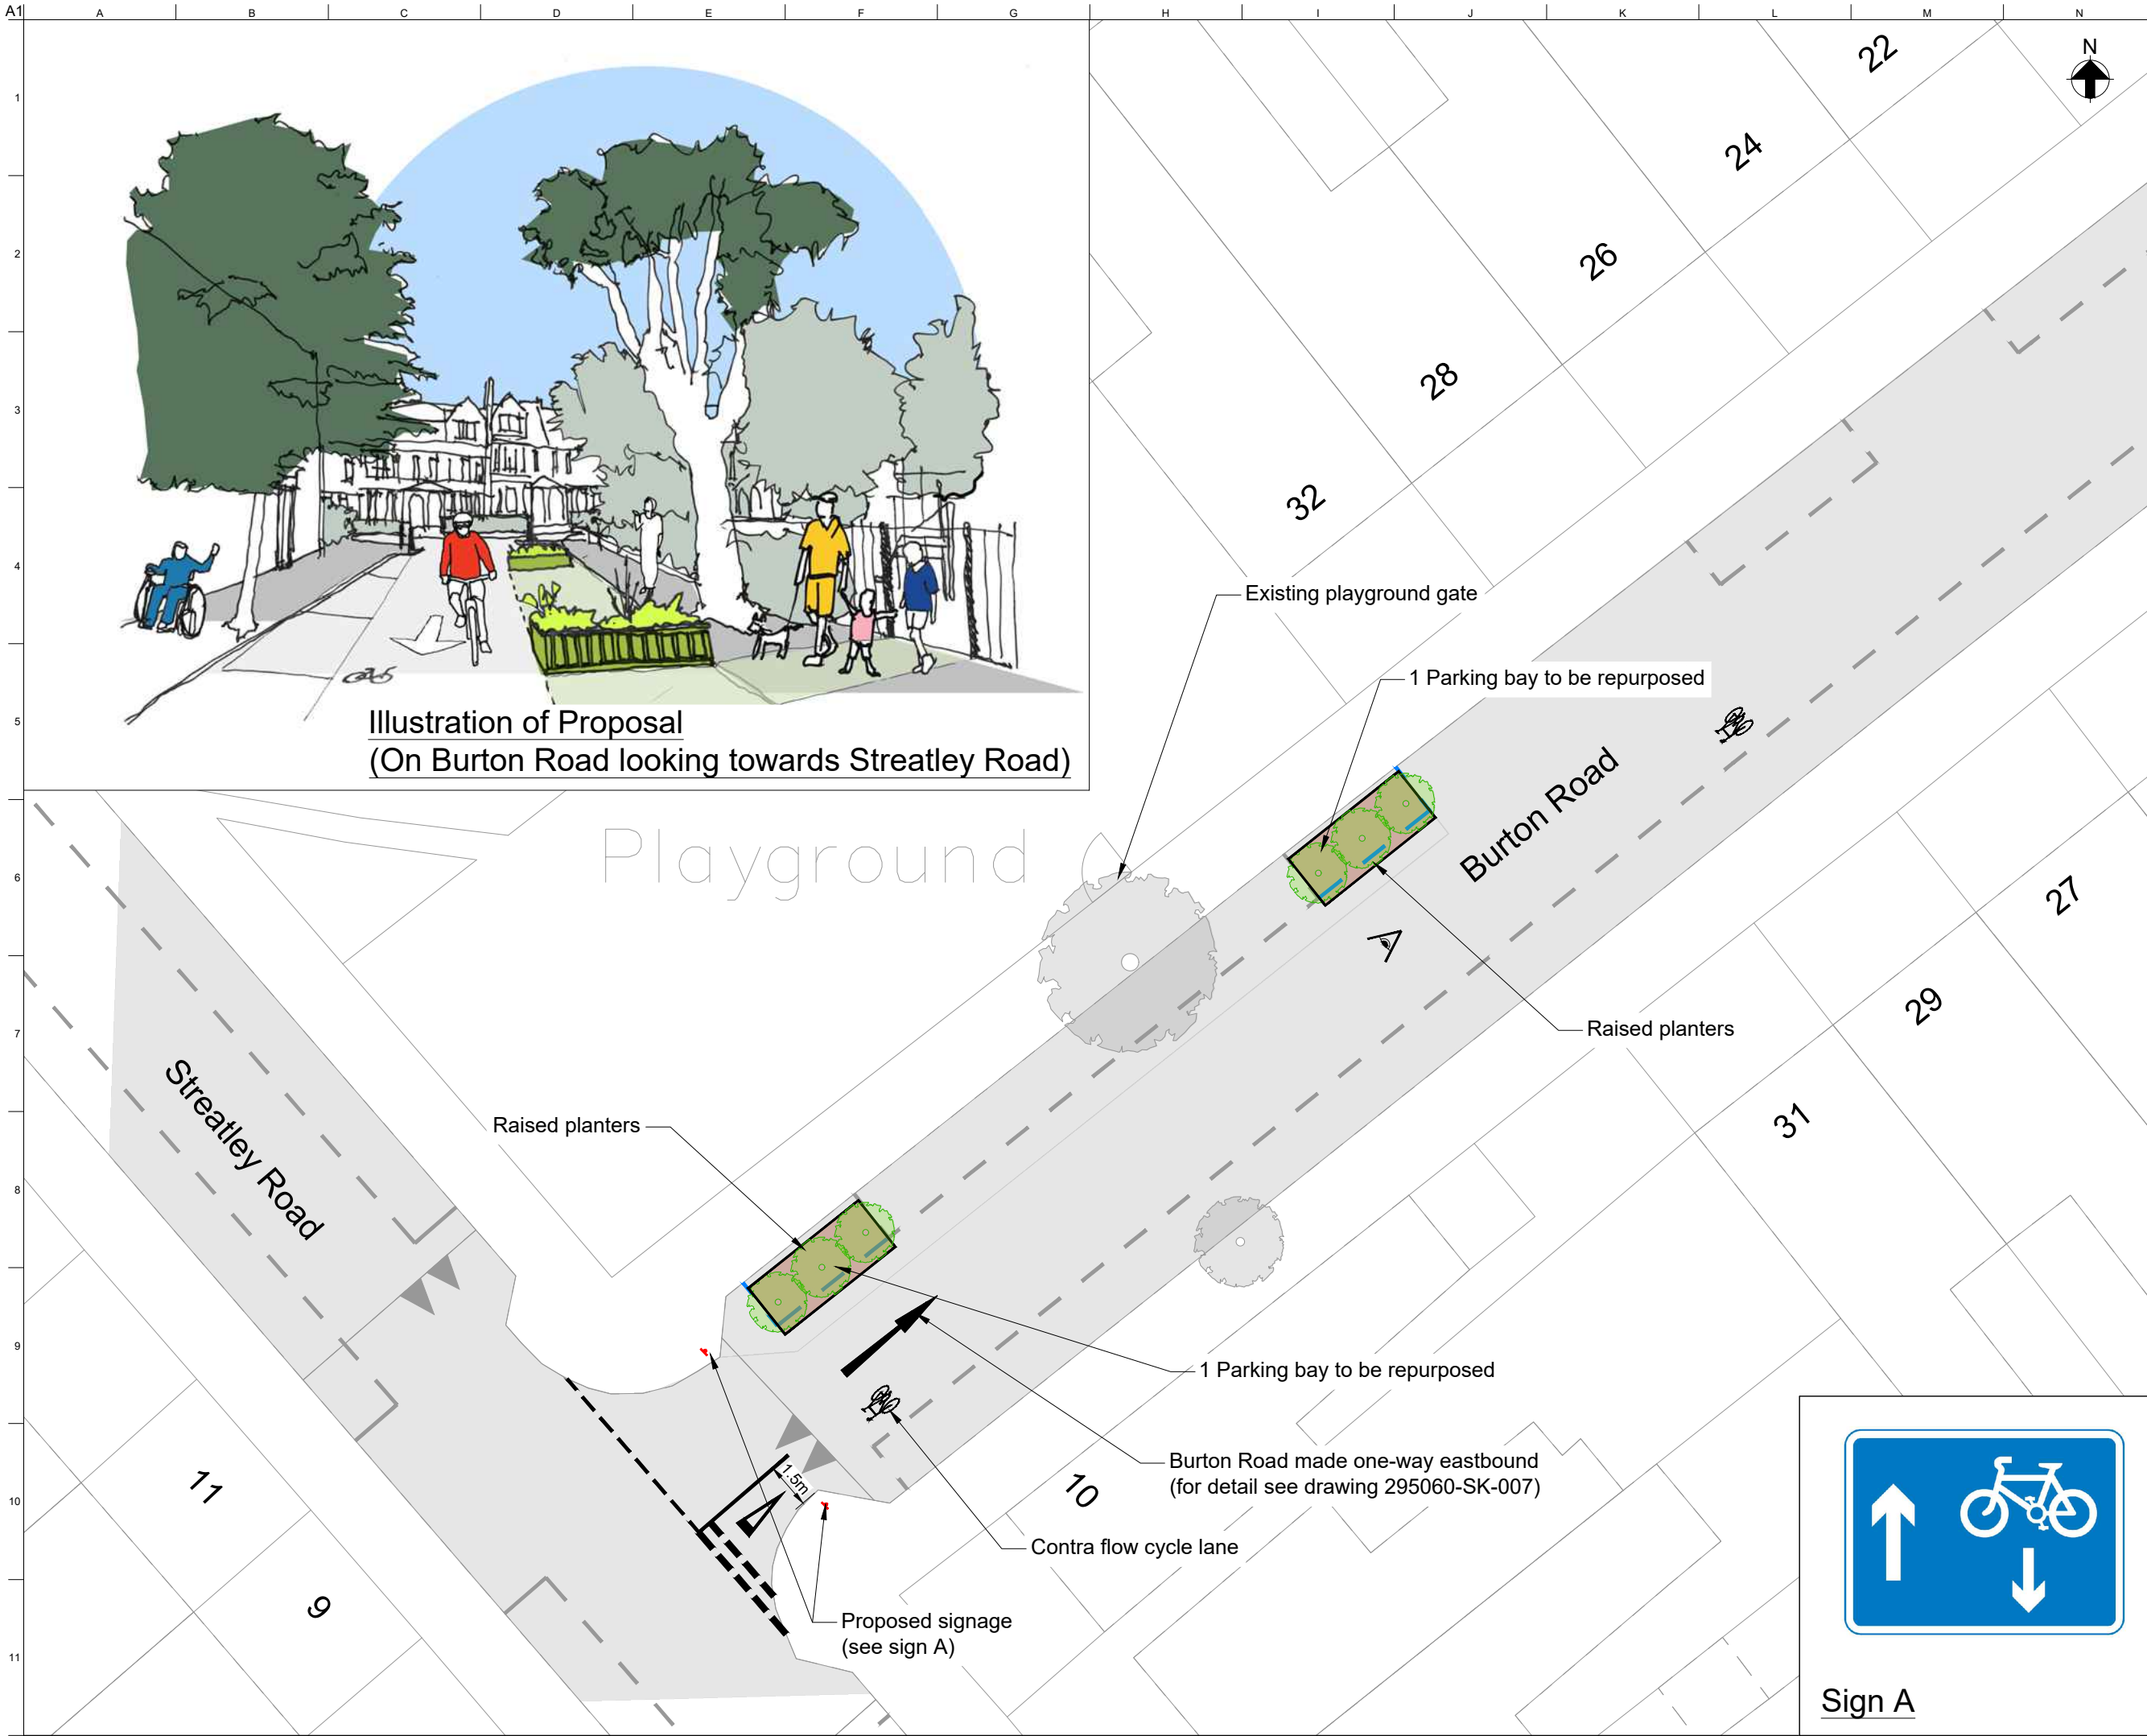






Illustration of Proposal  
(On Burton Road looking towards Streatley Road)

- Key**
-  Raised planters
  -  Signage
  -  Parking to be repurposed
  -  Illustration of proposal view point

B	07/12/23	RJM	HA	RG
A	22/11/23	RJM	HA	RG

Rev	Date	By	Chkd	Appd

**ARUP**  
 8 Fitzroy Street  
 London W1T 4BJ  
 Tel +44(0)20 7636 1531 Fax +44(0)20 7580 3924  
 www.arup.com

Client  
 London Borough of Brent

Project Title  
 Kilburn Healthy Neighbourhood

Drawing Title  
 Intervention 5  
 Burton Road  
 One Way Road With Localised  
 Narrowing

Scale at A1  
 1:200

Role  
 Transport

Suitability  
 - For Information -

Arup Job No  
**295060-00**




Name  
**295060-SK-006**



Sign A



- Key**
- Raised planters
  - Signage
  - Bollards
  - Vehicle closure area
  - Parking to be repurposed

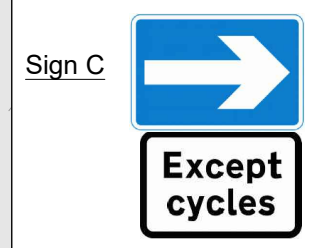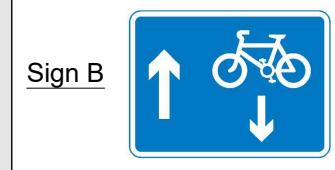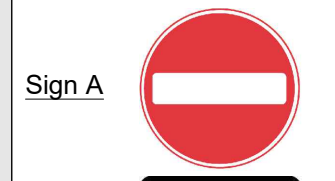

B	14/12/23	RJM	HA	RG
A	22/11/23	RJM	HA	RG

Rev	Date	By	Chkd	Appd

**ARUP**

8 Fitzroy Street  
 London W1T 4BJ  
 Tel +44(0)20 7638 1531 Fax +44(0)20 7580 3924  
 www.arup.com

Client  
 London Borough of Brent

Project Title  
 Kilburn Healthy Neighbourhood

Drawing Title  
 Intervention 6  
 Buckley Road & Burton Road  
 One Way Operation

Scale at A1 1:500

Role Transport

Suitability - For Information -

Arup Job No <b>295060-00</b>	Rev <b>B</b>
Name <b>295060-SK-007</b>	